



Daniel Bagley Storm Drains Map

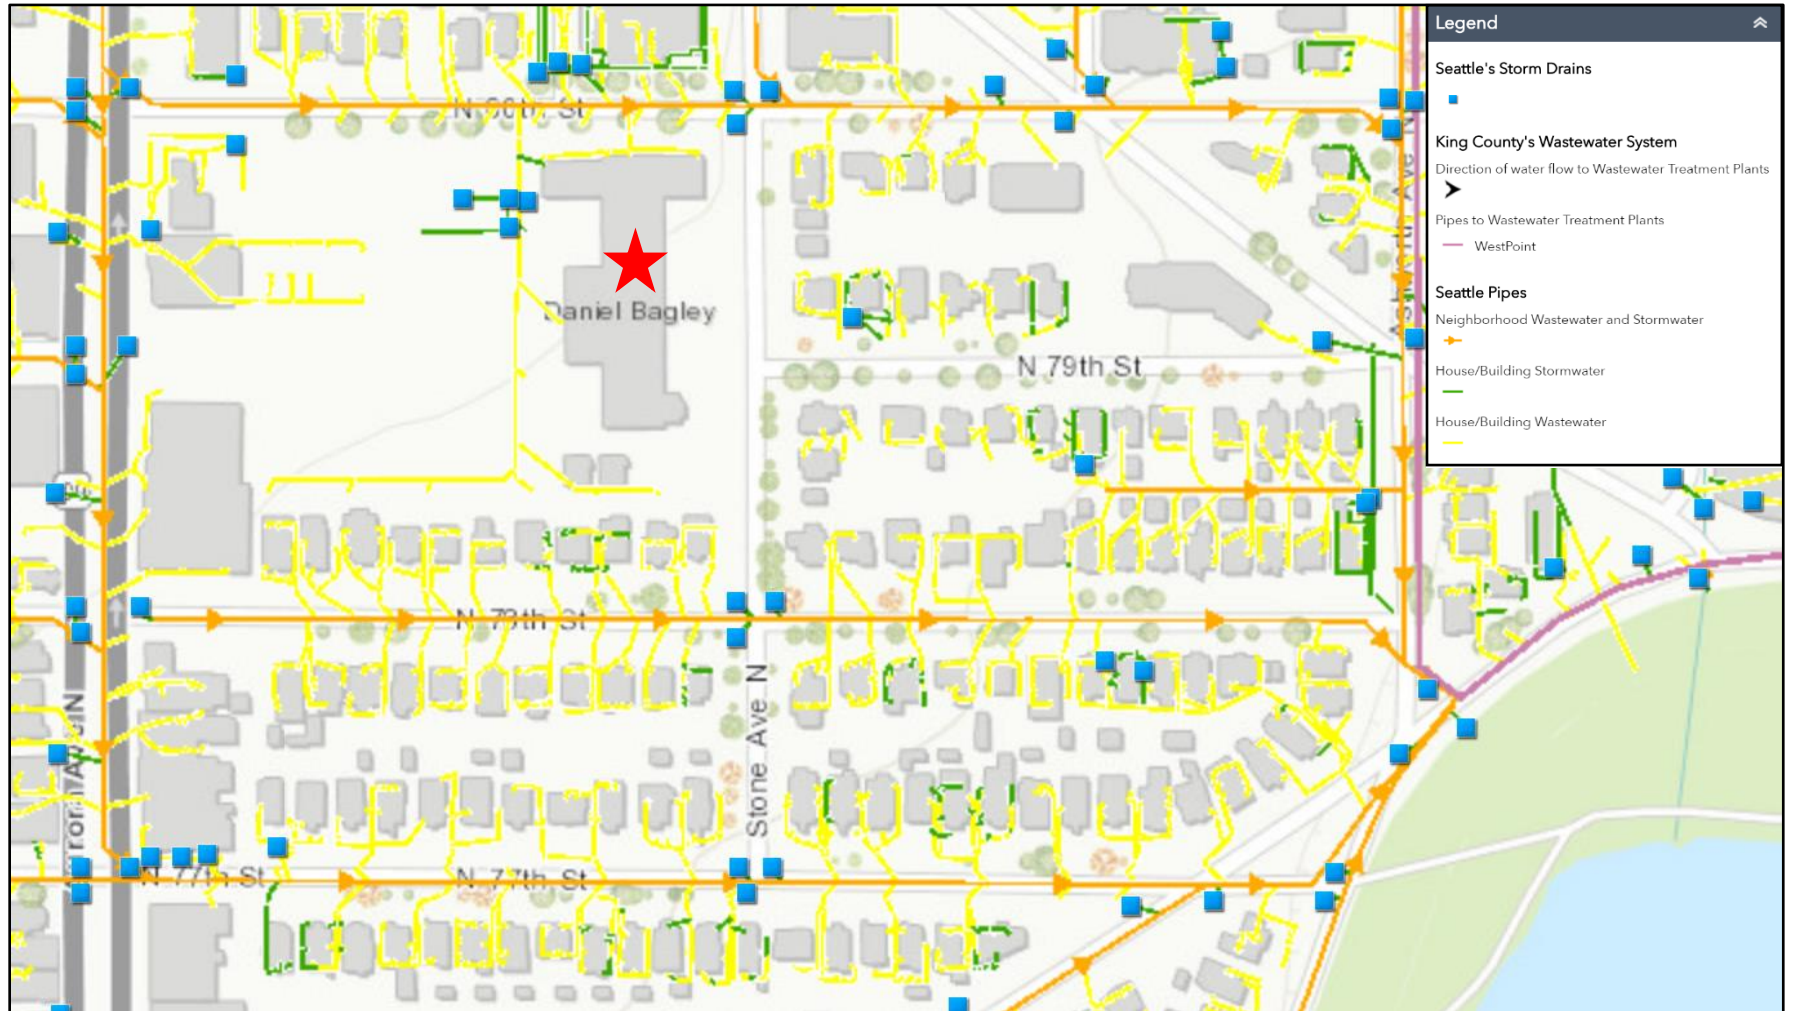

Daniel Bagley Neighborhood Combined Pipes Map



Treatment Plant Pipes and Overflows Map

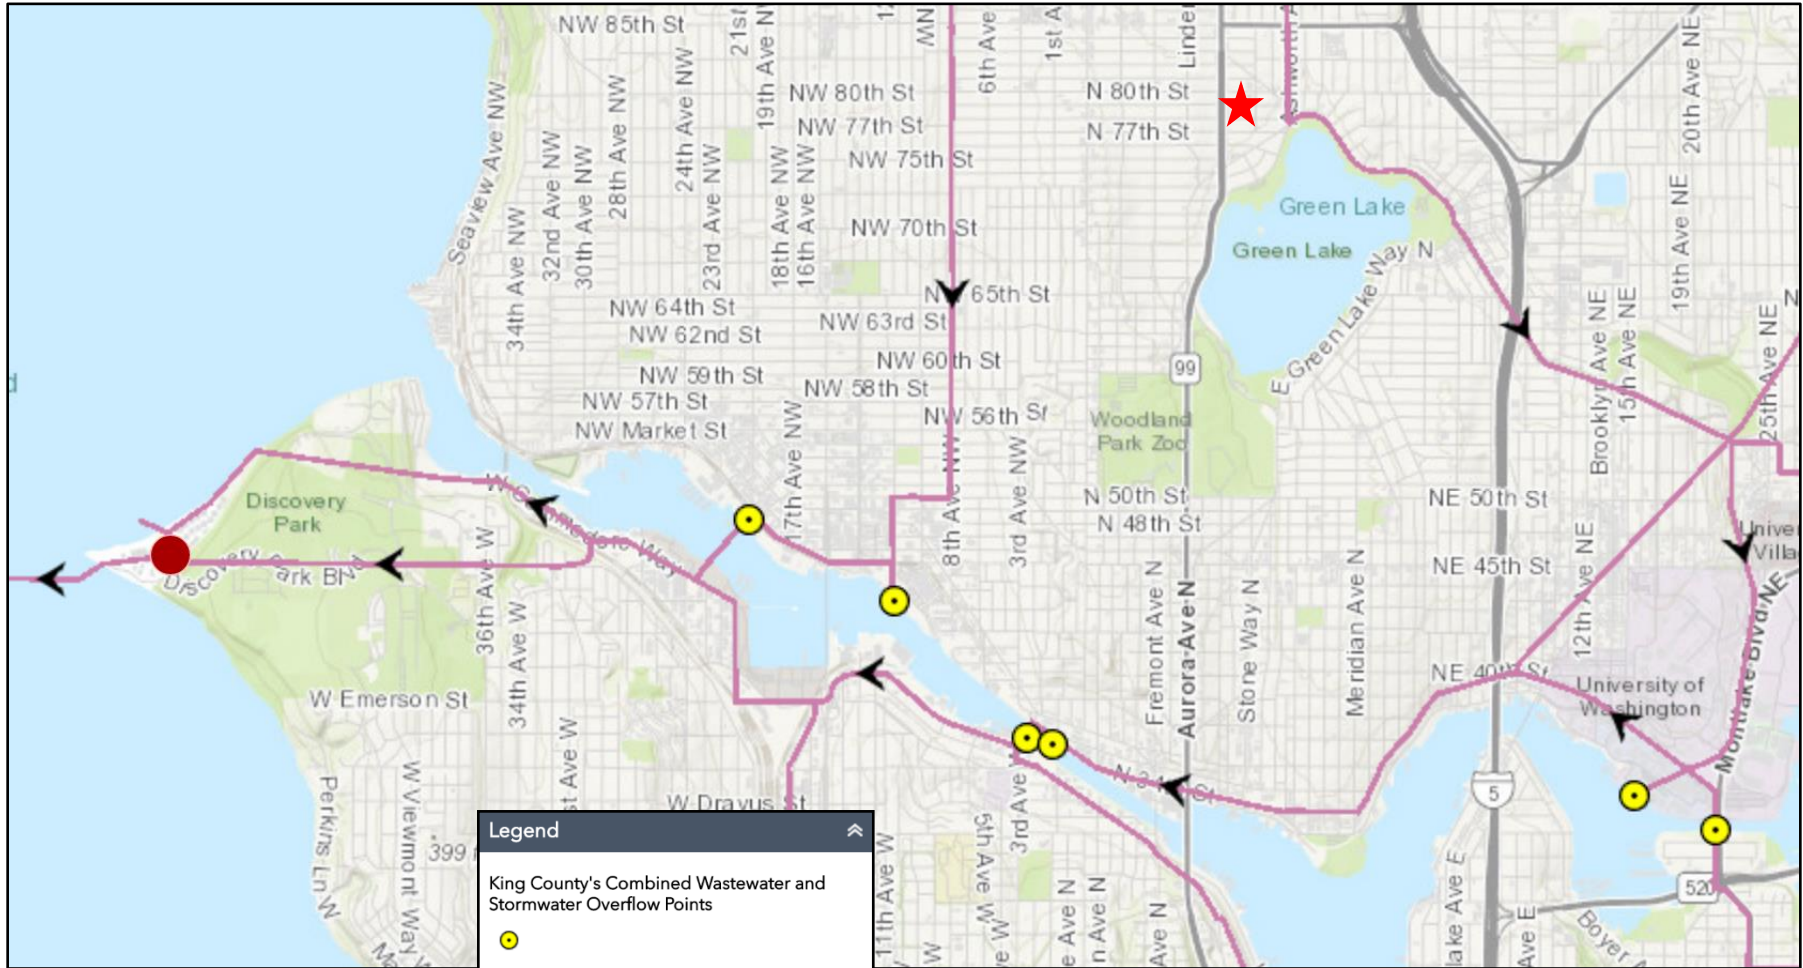

Legend

- King County's Combined Wastewater and Stormwater Overflow Points
 - Yellow circle
- King County's Facilities and Buildings
 - Red circle: Treatment Plant
- King County's Wastewater System
 - Black arrow: Direction of water flow to Wastewater Treatment Plants
 - Purple line: Pipes to Wastewater Treatment Plants
 - Red line: WestPoint